

GULF OF MEXICO

APPROX. M.H.W. LINE

1978 COASTAL  
CONSTRUCTION CONTROL LINE

LOT 16

LOT 17

LOT 18

APPROX. VEGETATION LINE

APPROX. CENTER LINE OF LUNGS

EXISTING DLOOD

PARKING

COVERED DRIVEWAY  
AND PARKING

COVERED PARKING

DRIVEWAY

COVERED PARKING

PARKING


POOL

EXISTING BLDG.


GULFSHORE DRIVE

BIKE PATH


CURRENT COASTAL CONSTRUCTION CONTROL LINE

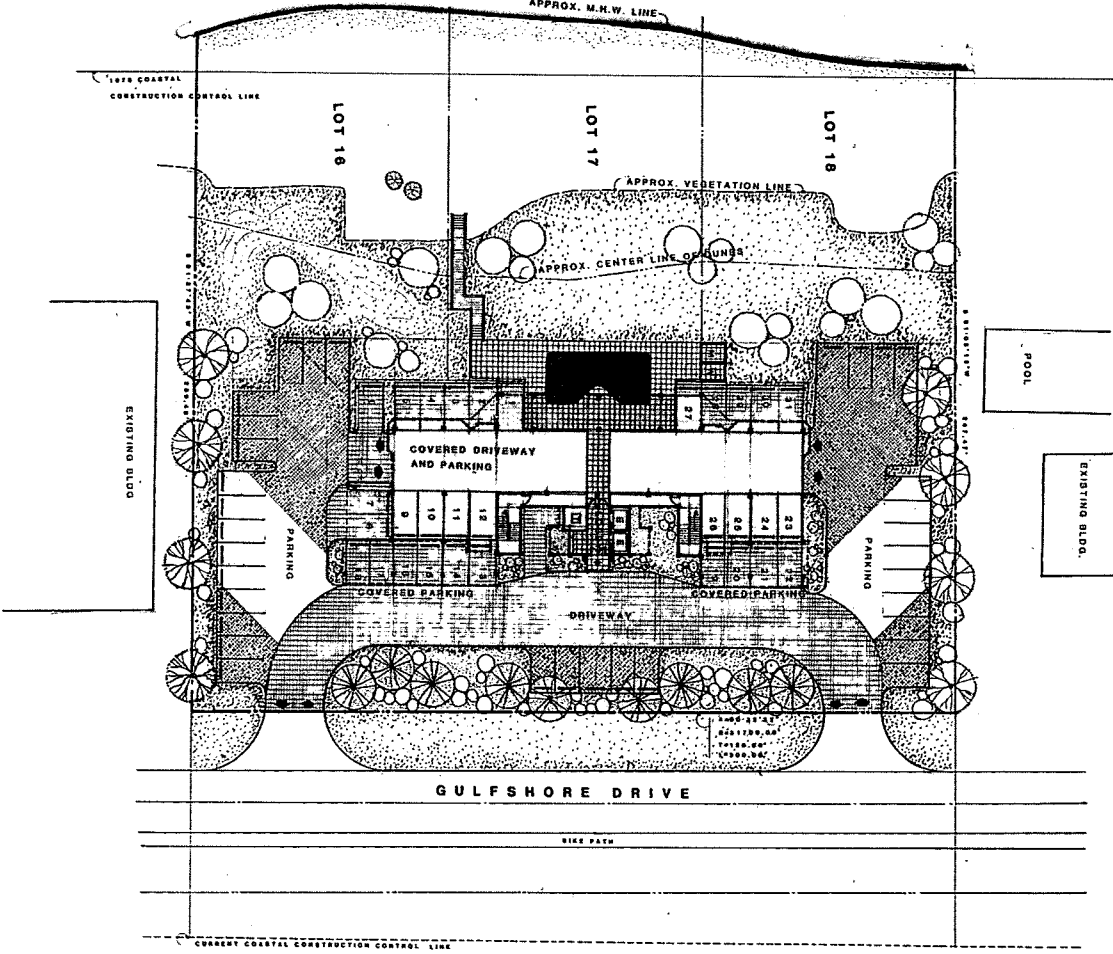

GULF OF MEXICO

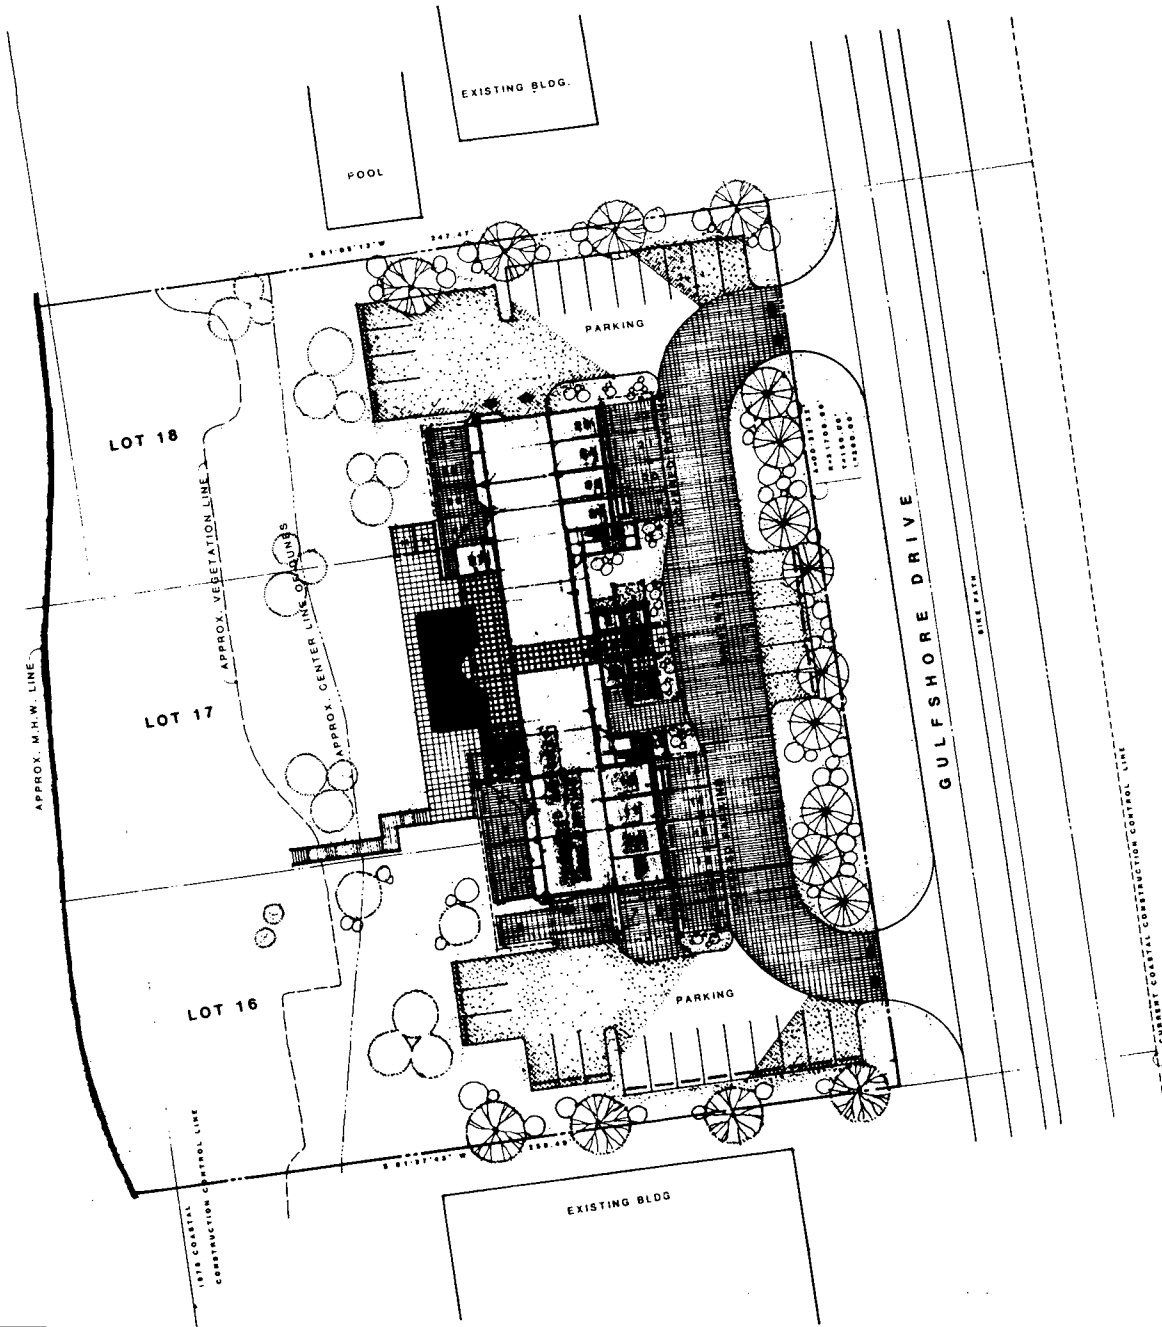

**SEA CHASE**  
VANDERBILT BEACH

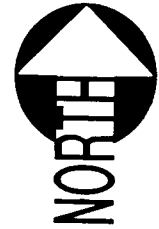


**SITE PLAN**

SCALE 1"=20'-0"



NUMBER OF UNITS	31 D.U.
COVERED PARKING	31 CARS
OPEN PARKING	33 CARS
TOTAL PARKING	64 CARS

3' W  
255.49'

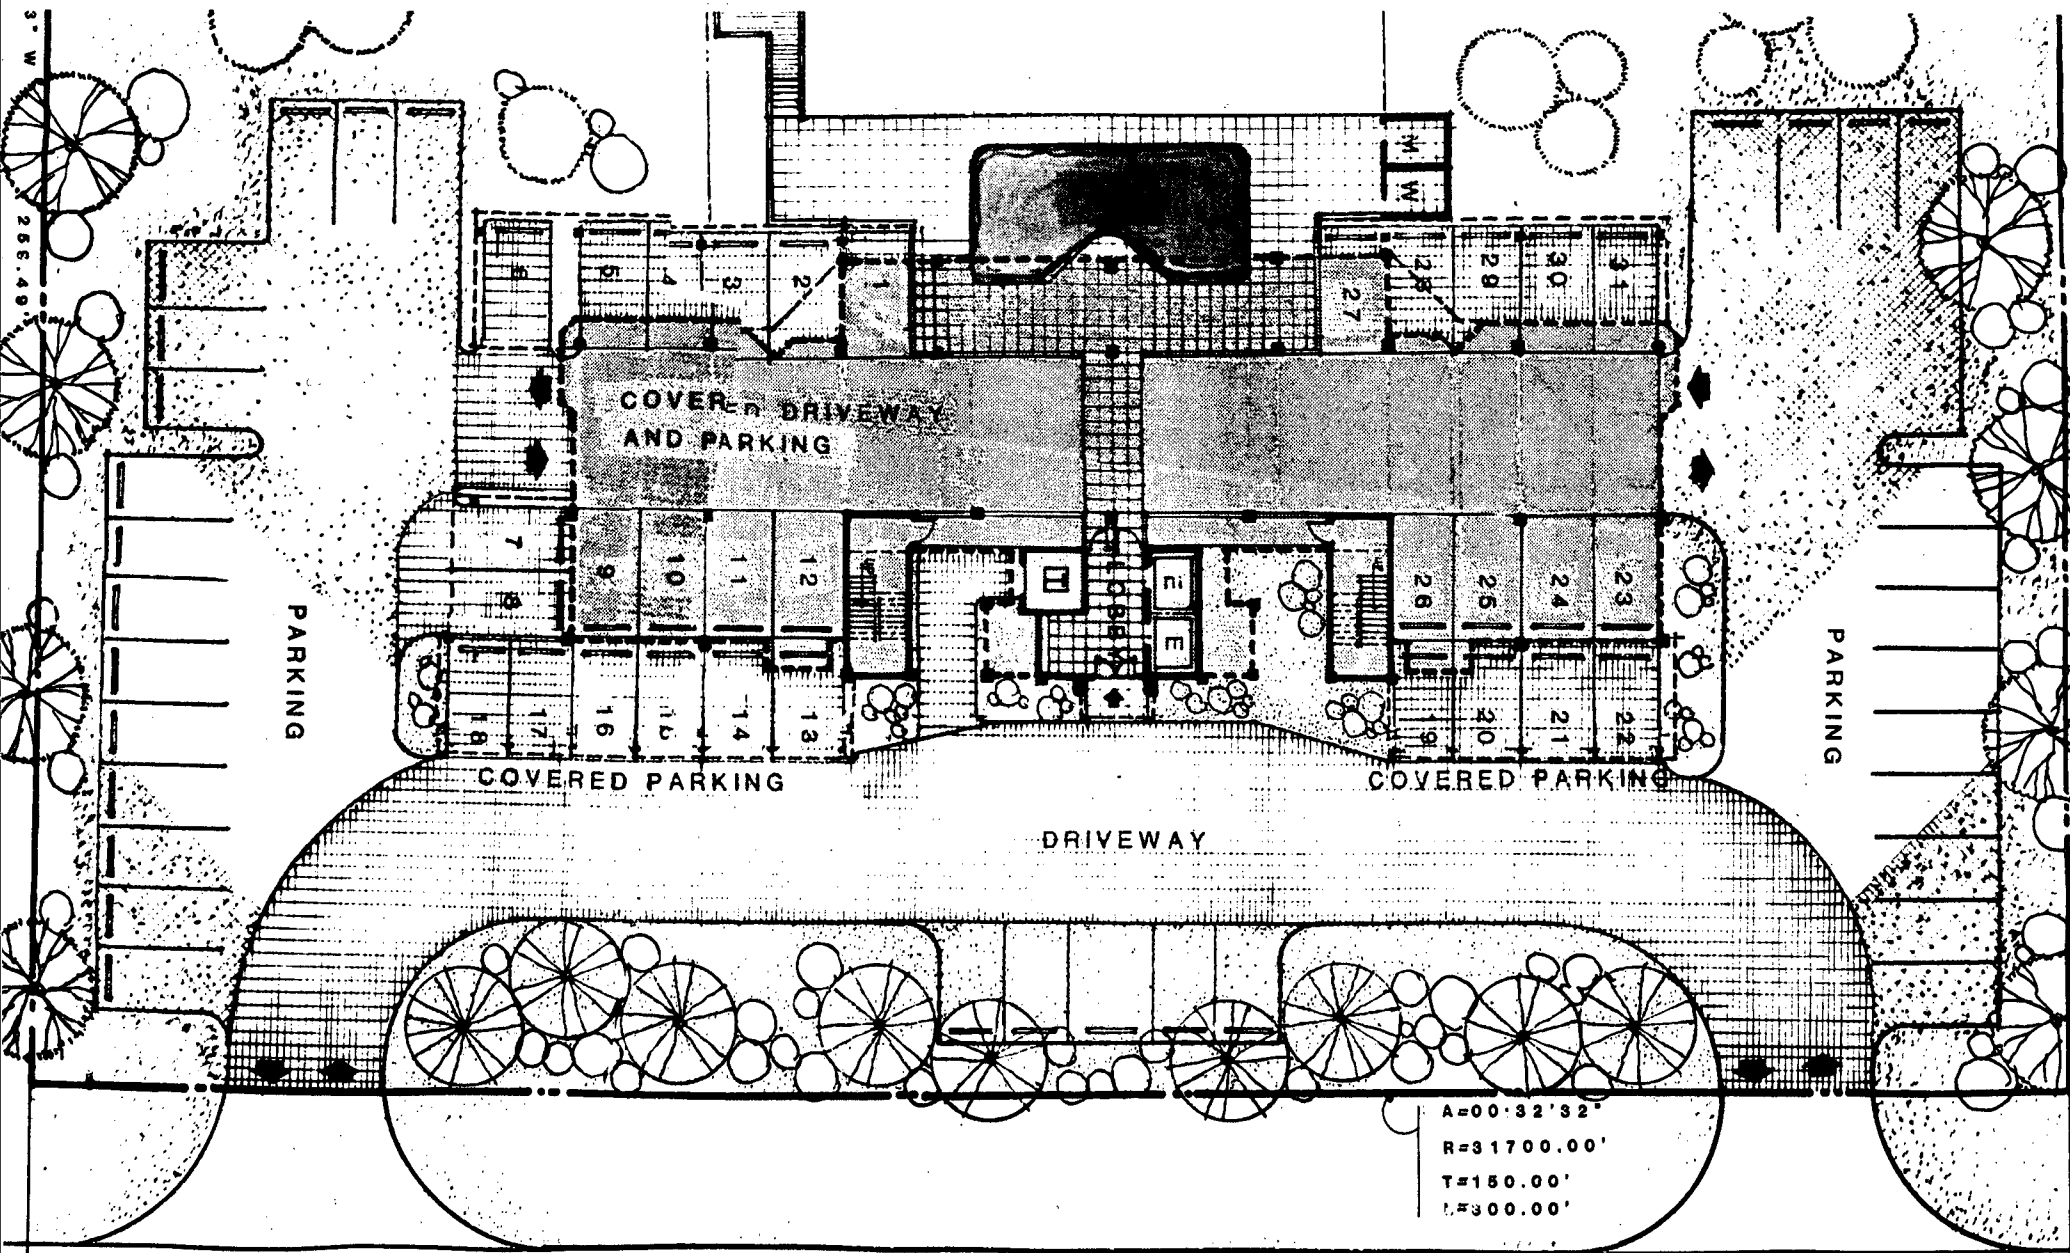

A=00°32'32"  
R=31700.00'  
T=150.00'  
L=300.00'

GULF SHORE DRIVE

BIKE PATH